


Innenseite

Außenseite

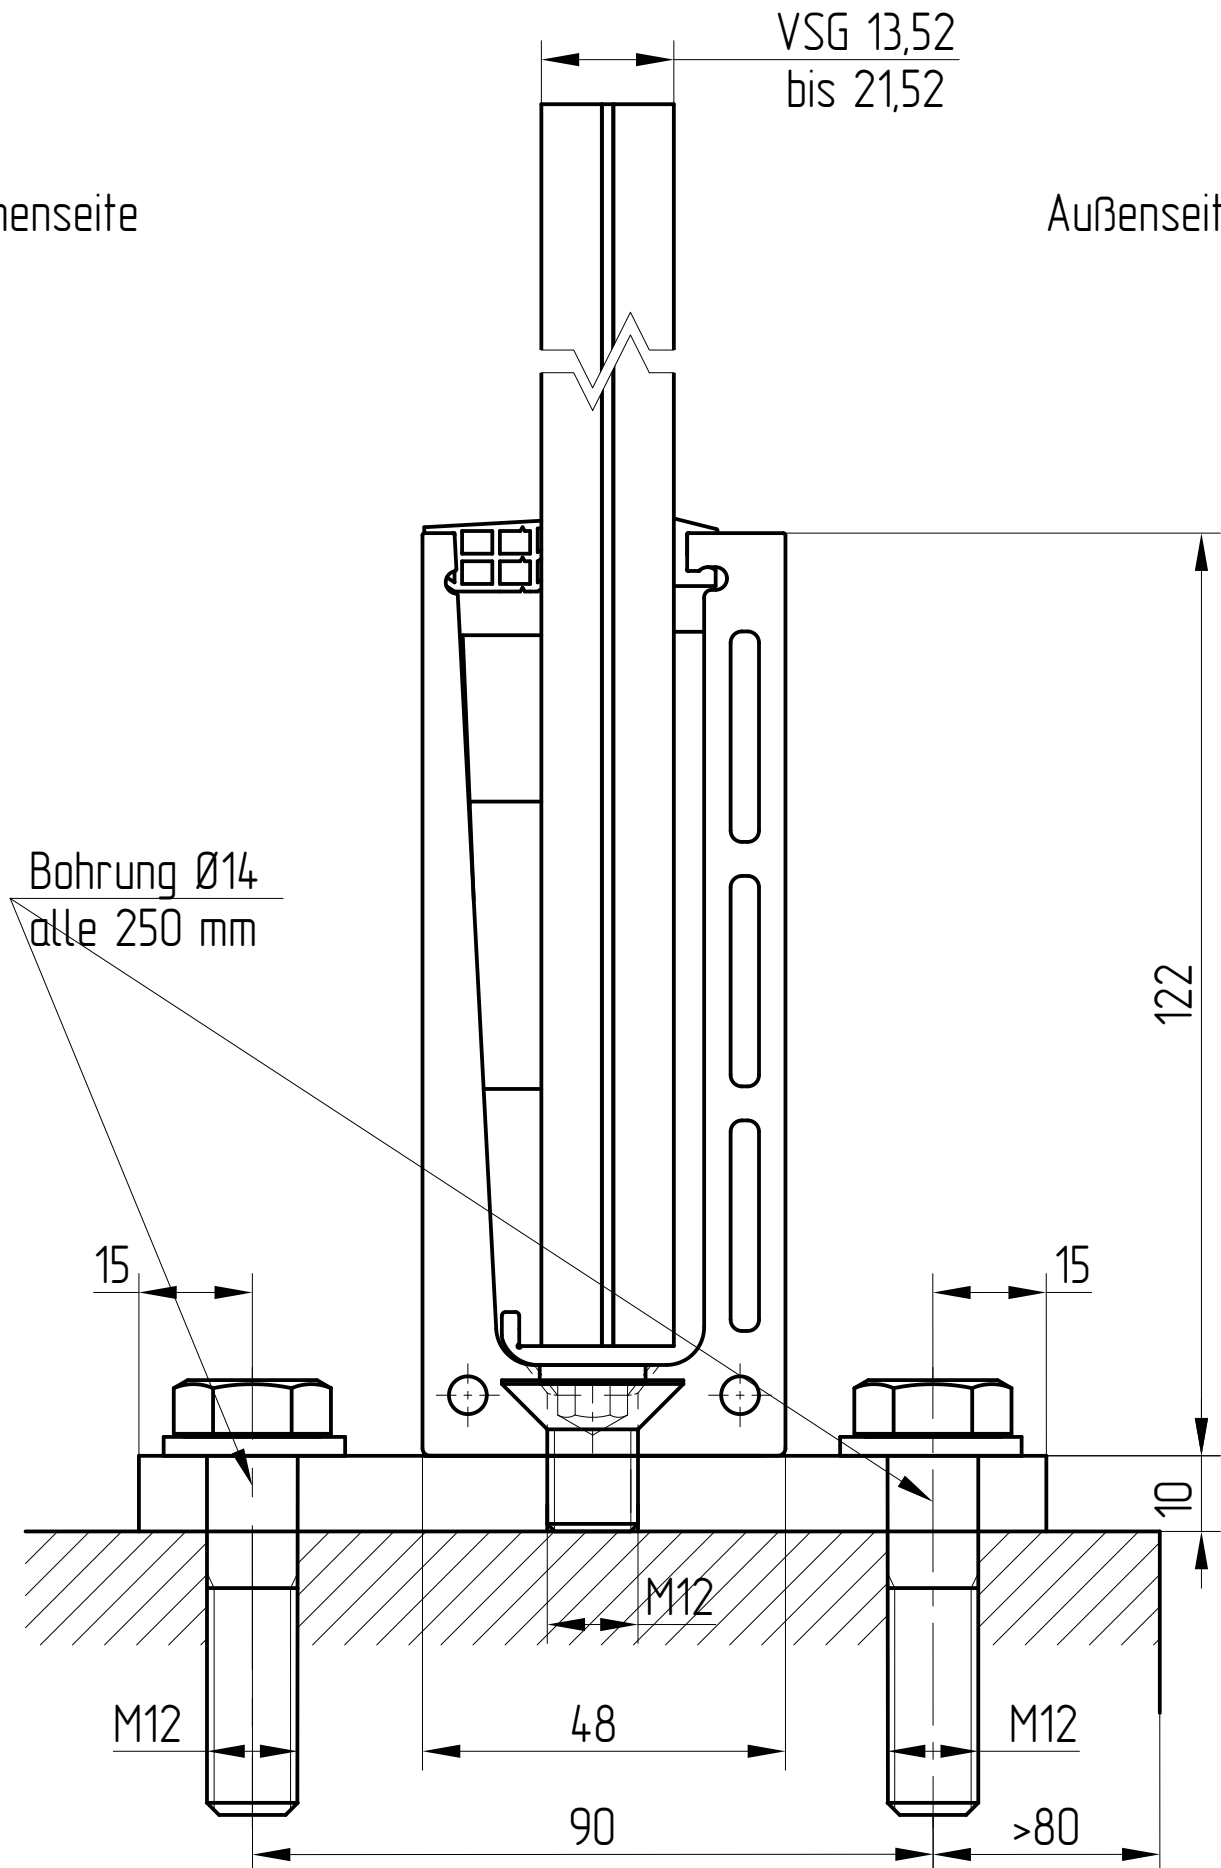

B+G Bauelemente KG

Spitalwaldstrasse 2

D-91126 Schwabach

Tel.: +49 9122 188 188-0



B+G Bauelemente KG

GlasTwinBasic - GTA2

CONFIDENTIAL: This document contains information which is subject to obligation of confidentiality and is to be returned upon request, its content may not be copied, disclosed to third parties or used for other than the express purpose for which it has been provided without written consent of .

GlasRailBasic_GTA2

Edition	Sheet
	1/3